


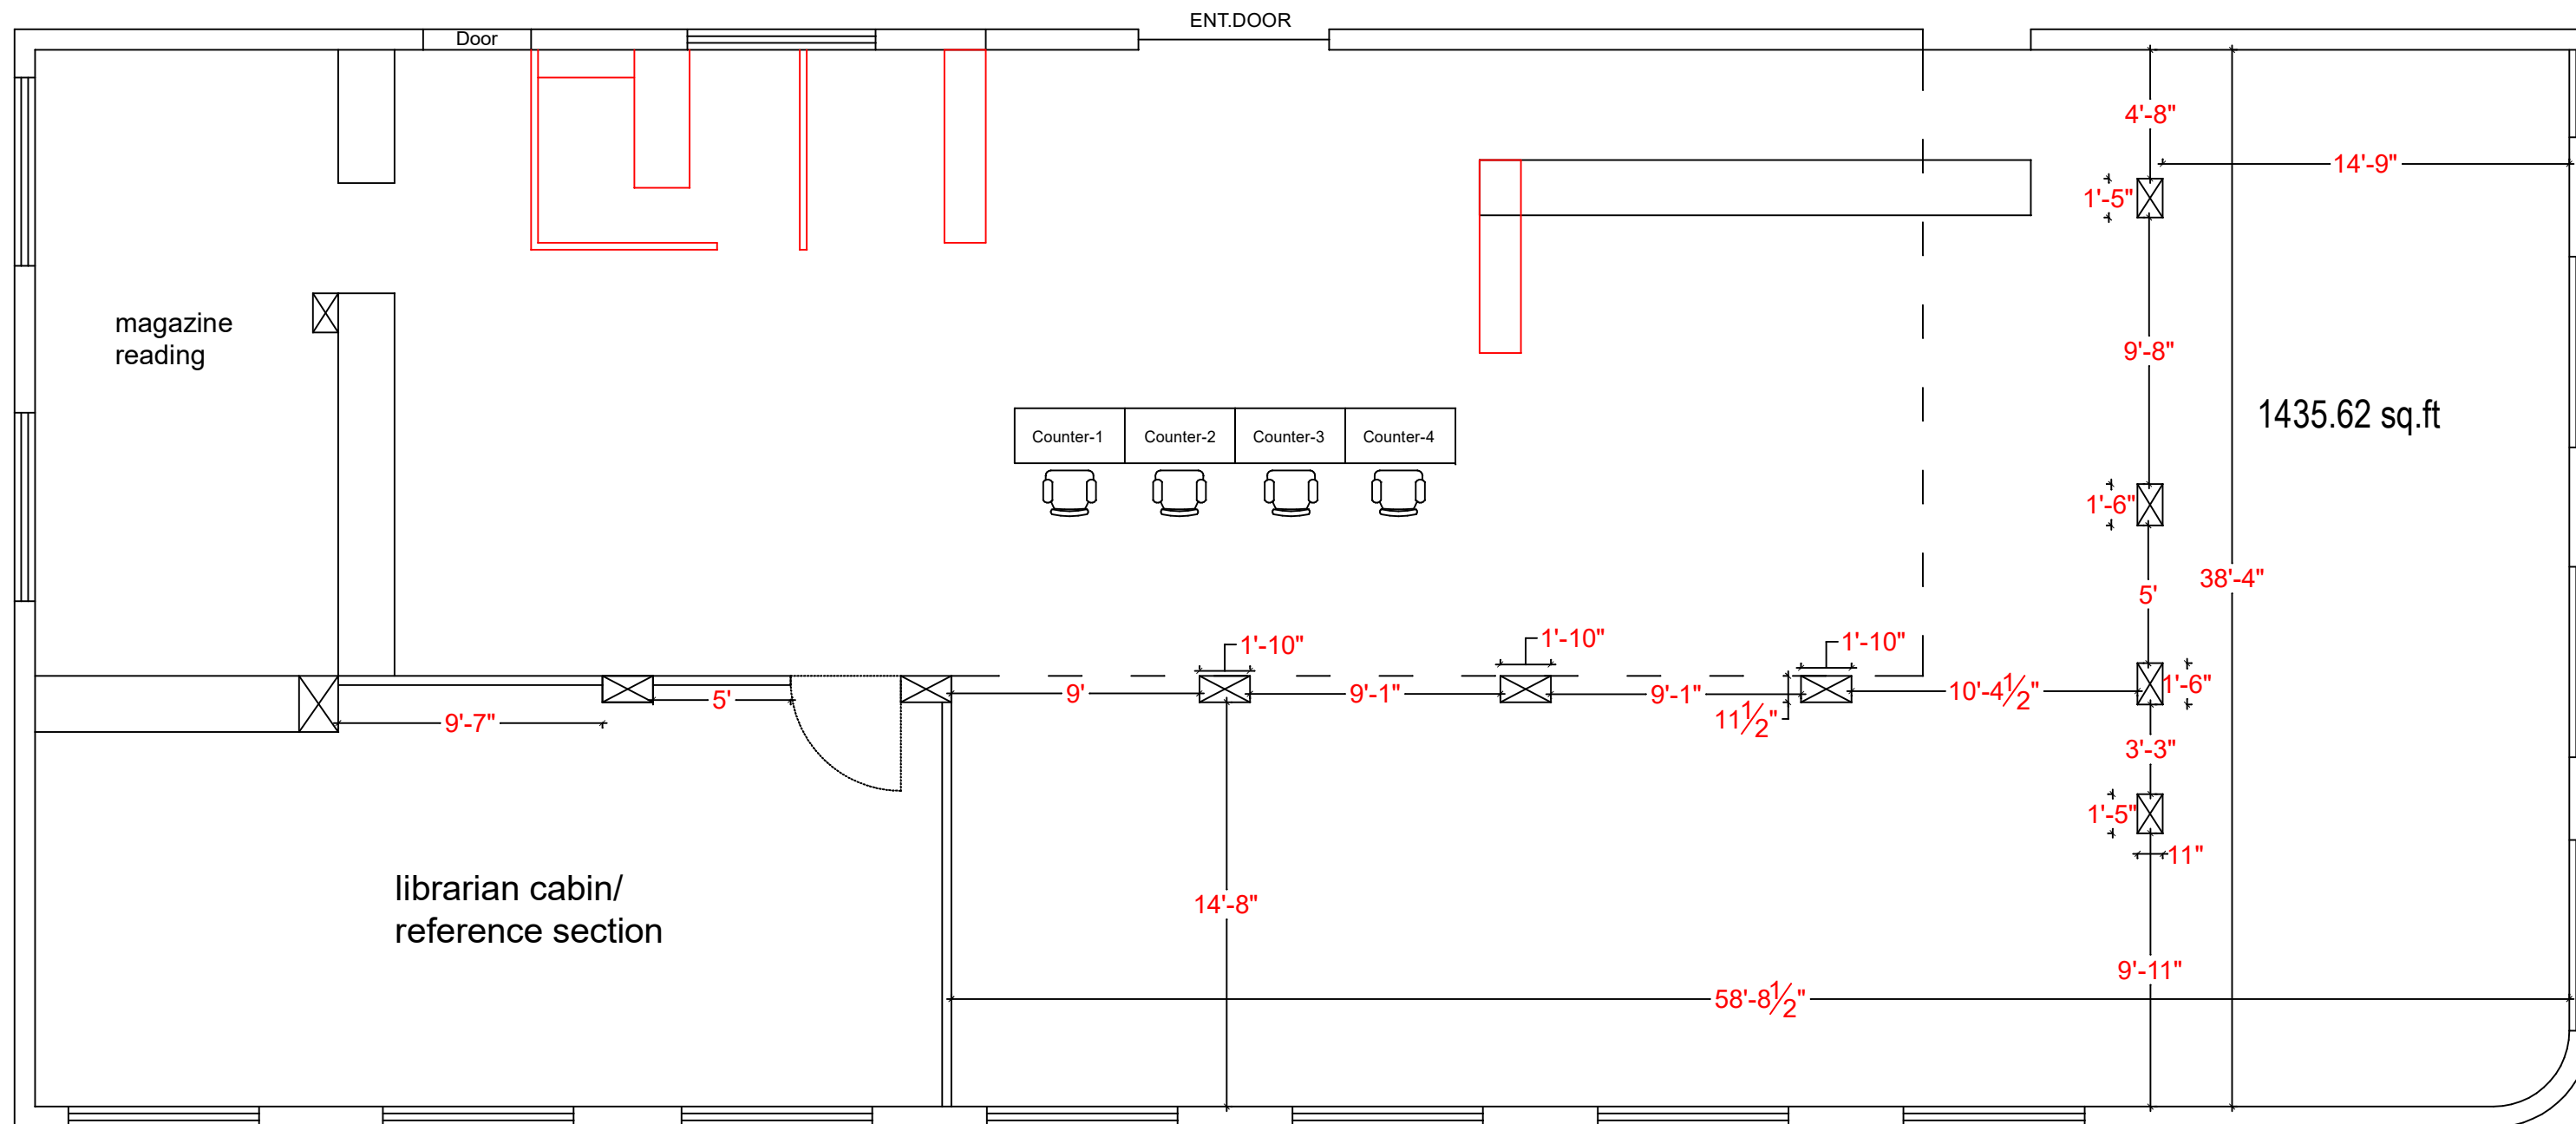


PROPOSED ELECTRICAL LAYOUT FOR
VALABHADAS VALJI VACHNALAYA @ JALGAON.

DATE- 23.05.2016

ARCHITECT

LALIT RANE
2,LAXMI-KESHAV APPT.
JALGAON. PH-2226275,9422277188

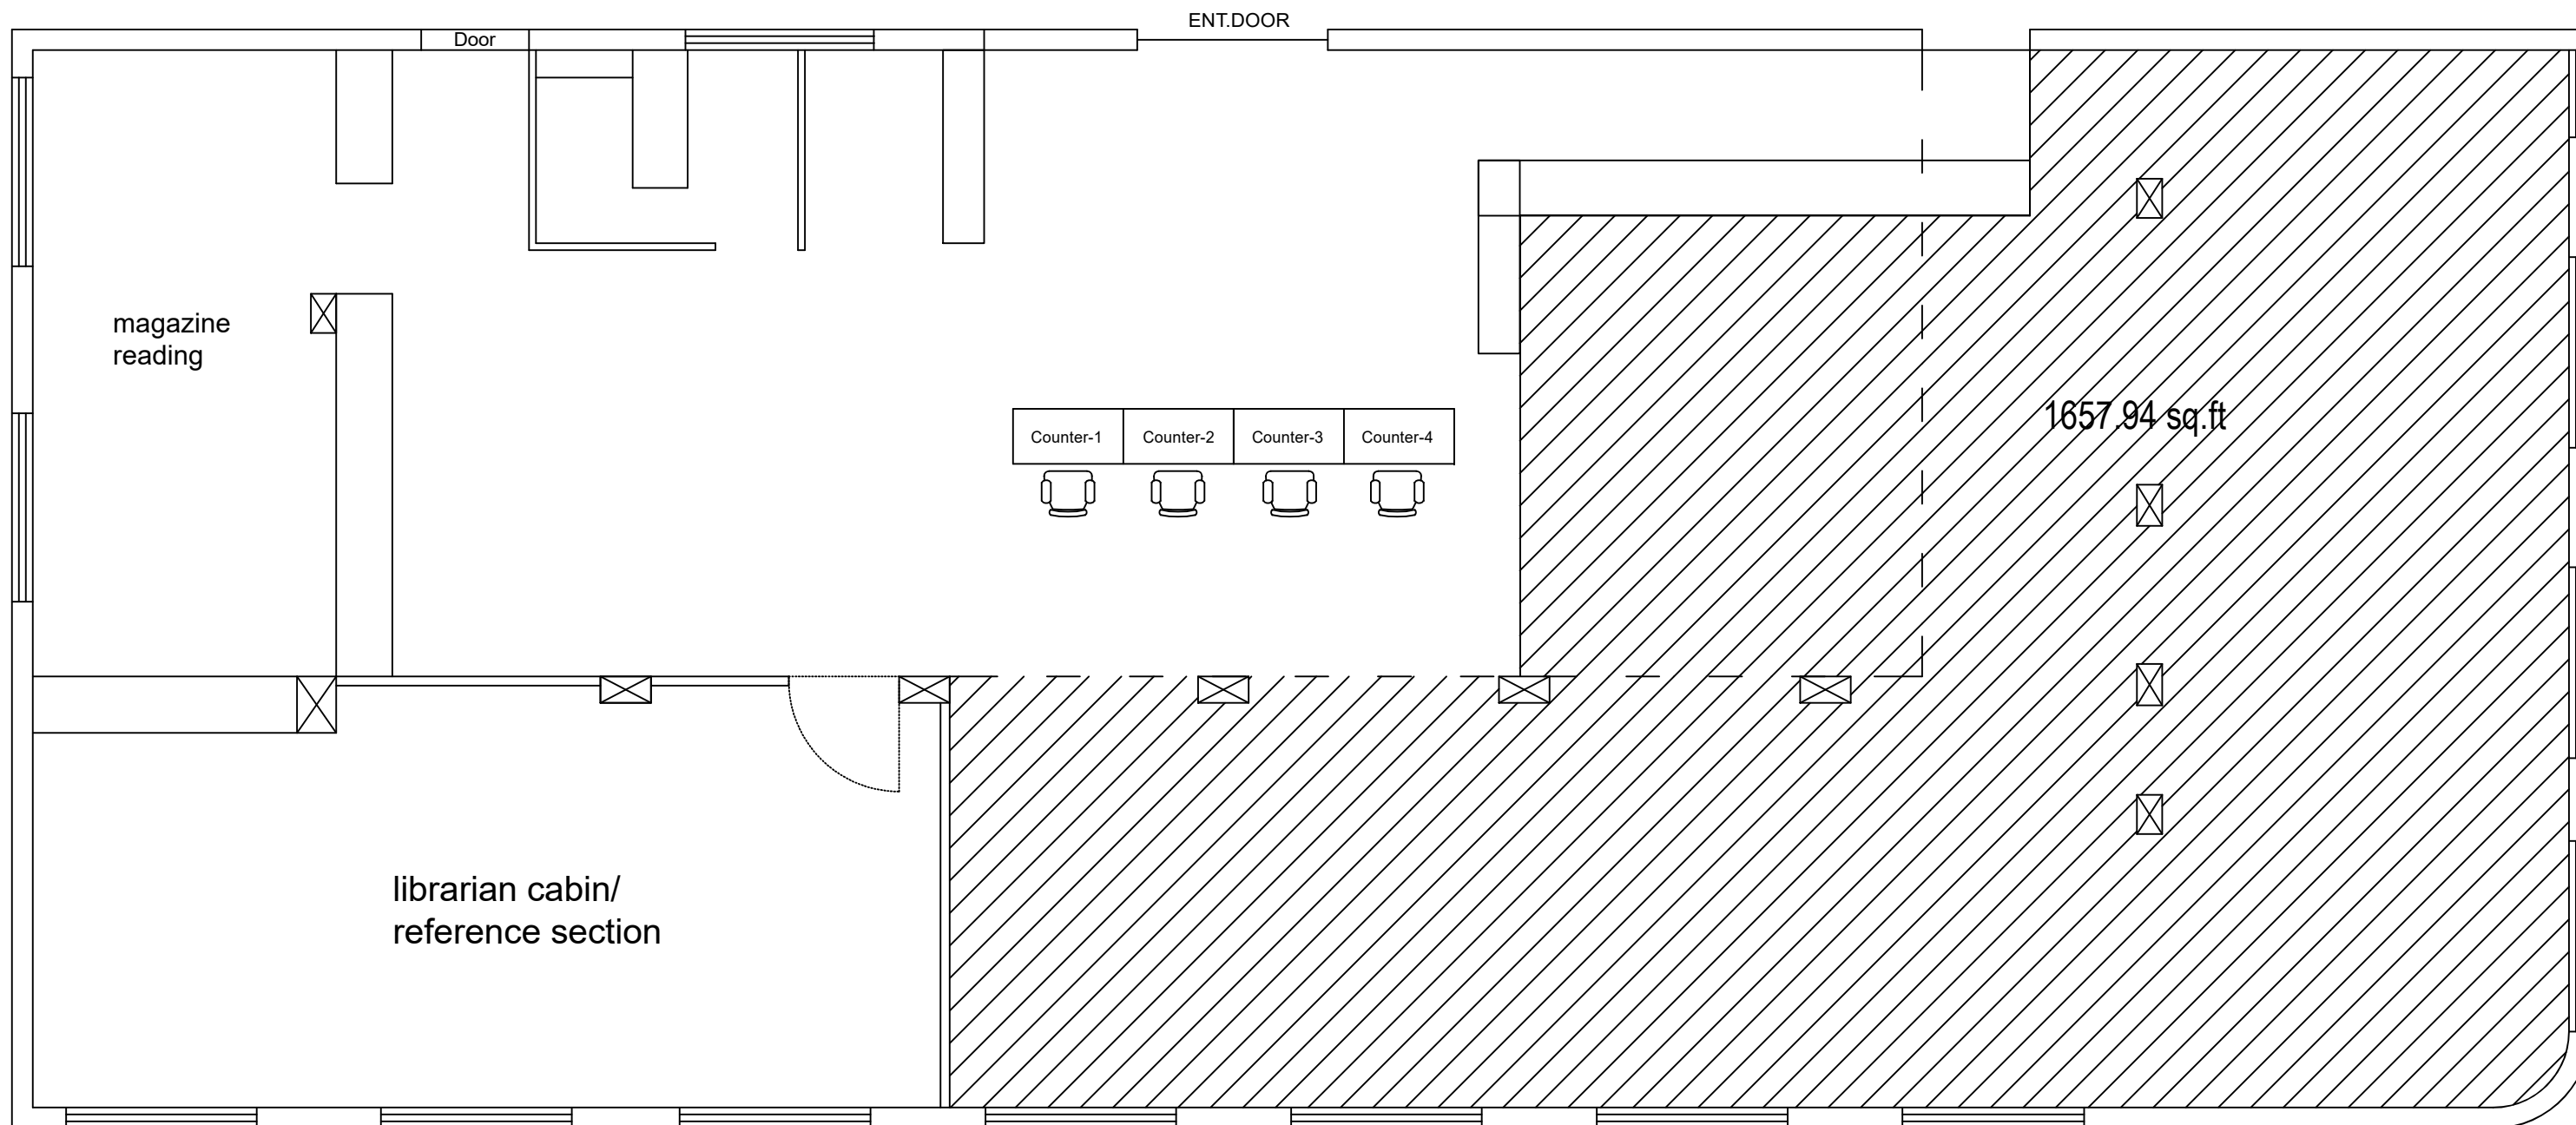

OPT-1

PROPOSED INTERIOR LAYOUT ON FIRST FLOOR
FOR
VALABHADAS VALJI VACHNALAYA @ JALGAON.

DATE- 28.07.2025

ARCHITECT

LALIT RANE
2,LAXMI-KESHAV APPT.
JALGAON. PH-2226275,9422277188